



sassa

SOUTH AFRICAN SOCIAL SECURITY AGENCY

Enquiries: Nonkululeko Kgoshe  
Tel: 018 397 3337  
Email: [NonkululekoM@sassa.gov.za](mailto:NonkululekoM@sassa.gov.za)  
Ref. No. 6/2/R

**ERRATUM: SASSA 51-21-CS-NW: APPOINTMENT OF A SERVICE PROVIDER(S) TO DEPLOY NETWORK INFRASTRUCTURE AND EQUIPMENT AT REGIONAL OFFICE NEW BUILDING.**

1. During the compulsory briefing session which was conducted at the new Regional Office Building next to Mega City, on Tuesday, 15 February at 11:00, the following errors were discovered and required rectification.
2. On the *Detailed Specifications and Requirements* on page 6 of 14 it was discovered that the name and model of the 20kVA UPS which requires installation of new batteries was not specified. The UPS information is as follows:  
Name: APC  
Model: MGE Galaxy 300
3. It was discovered that the floor plans for building were omitted as part of the specification document. The floor plans are attached for ease of reference.

Kind regards


Ms Motshidisi Mokoena  
General Manager Finance  
Date: 17/02/2022




[ *paying the right social grant, to the right person,  
at the right time and place. NJALO!* ]


South African Social Security Agency  
North West Region

SASSA House • Mmabatho  
Private Bag X44 • Mmabatho  
Tel: +27 18 397 3302  
[www.sassa.gov.za](http://www.sassa.gov.za)

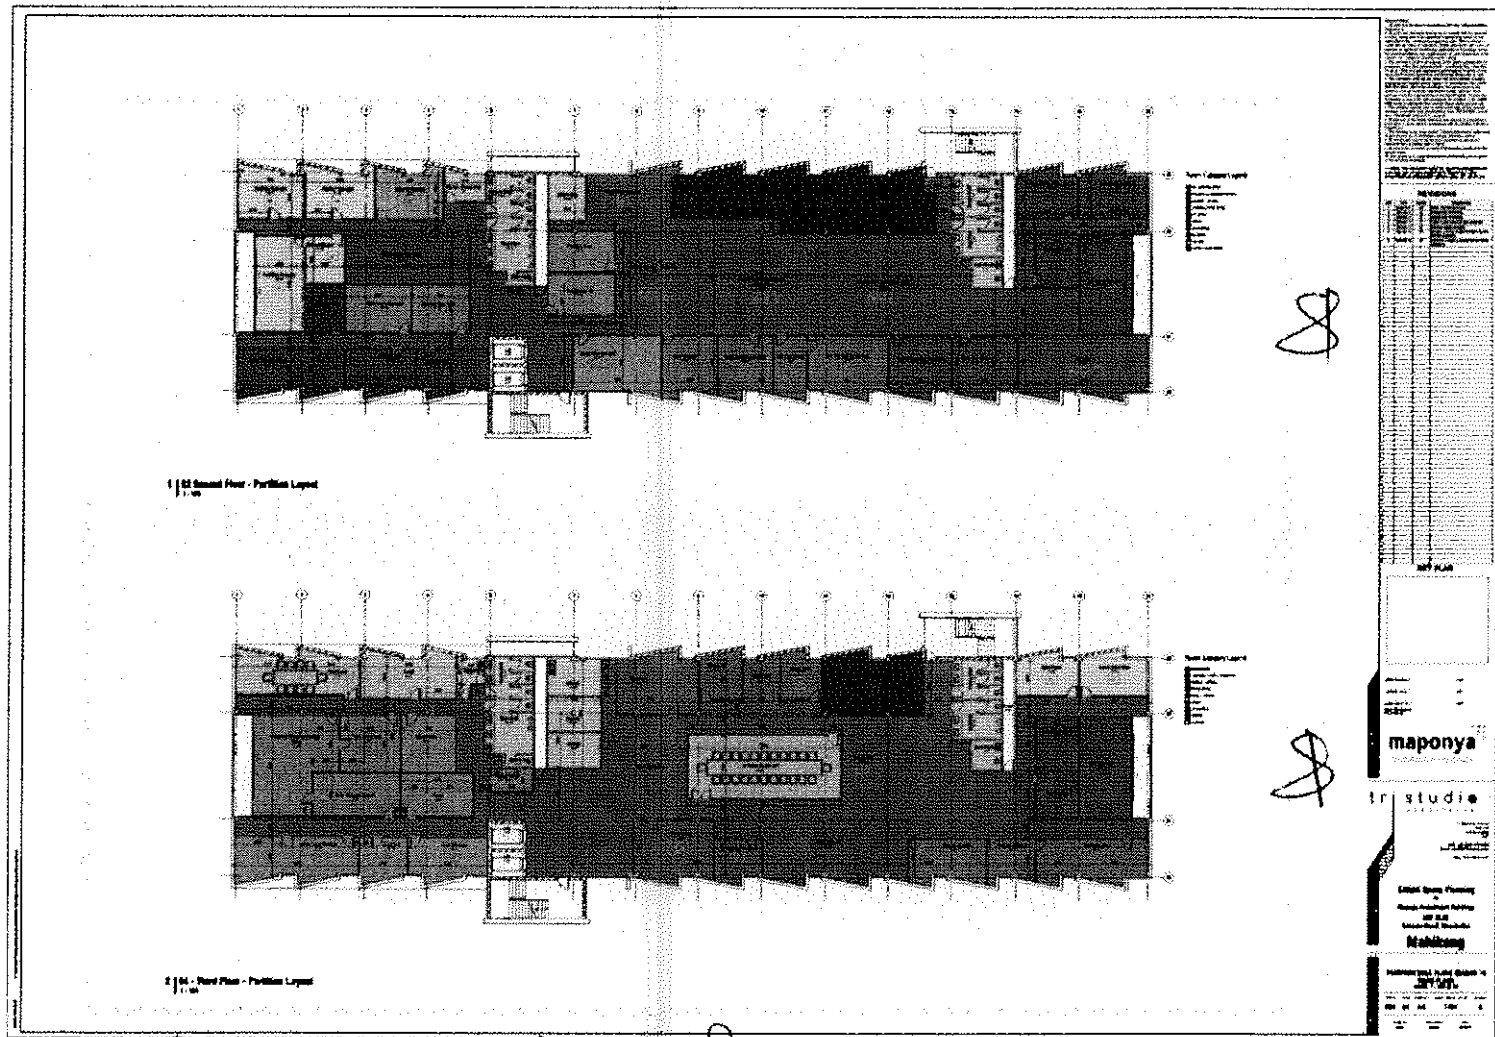

As Agreed Above Floor Plan For PARTITIONING IS APPROVED TO, As Per  
 Meeting Held on 20/1/16.


 Sanjo R. M. M.  
 Acting General Manager - Corporate  
 SASSA. NW  
 20/1/16

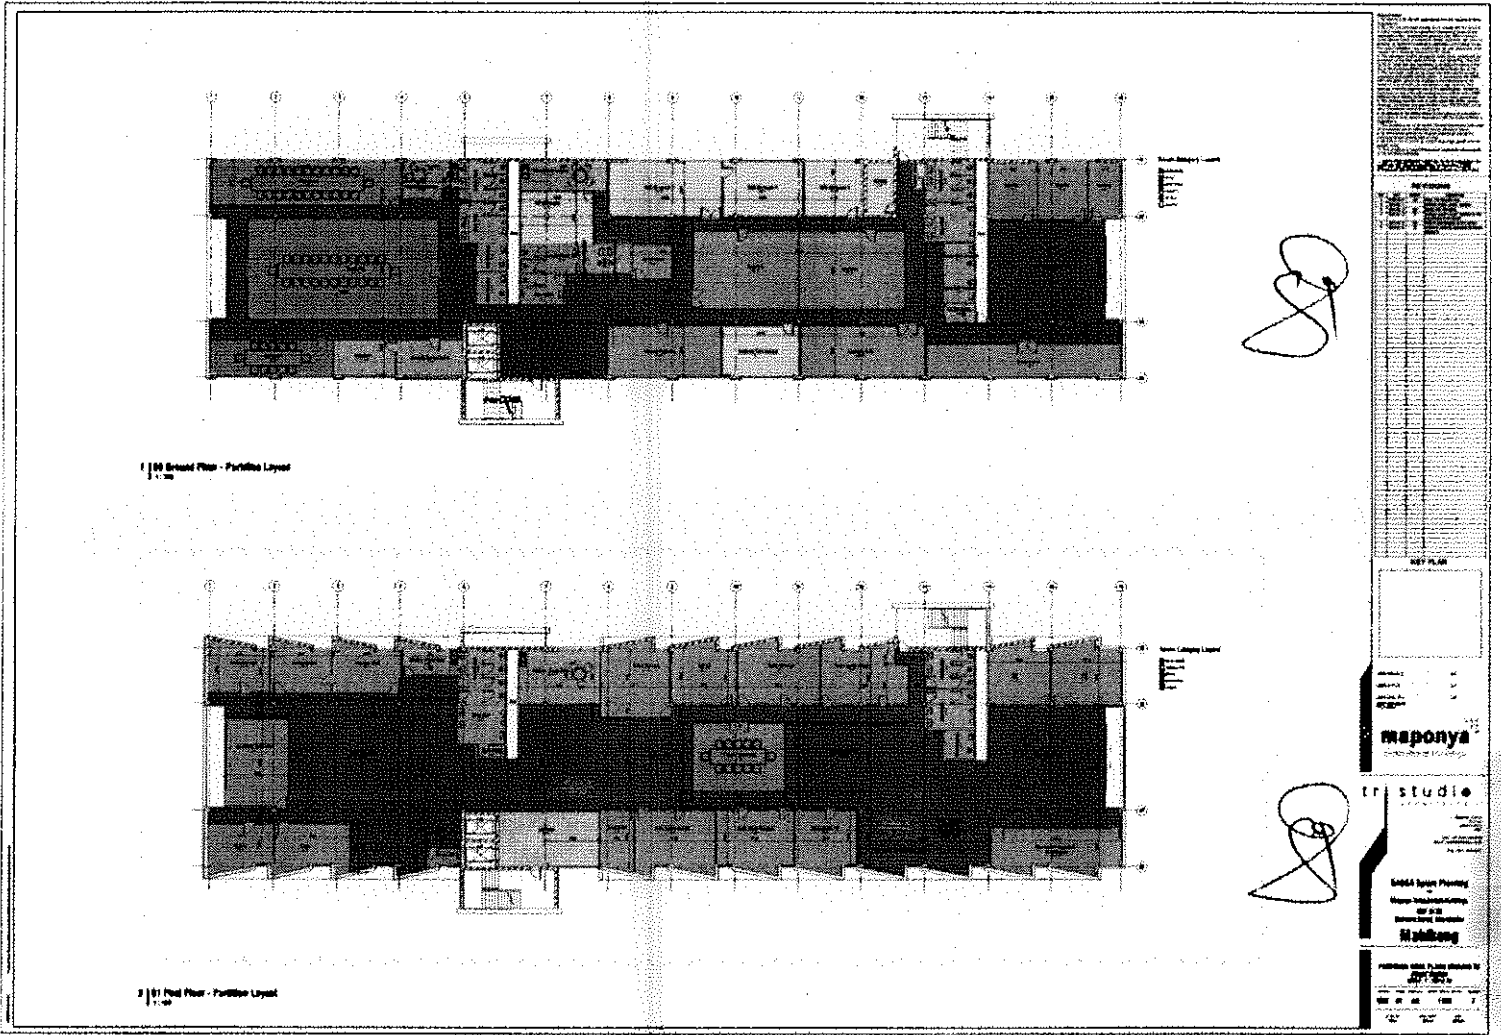

AS AGREED, ABOVE FLOOR PLAN FOR PARTITIONING IS APPROVED TO AS PER  
 MUTUAL AGREEMENT ON 2022/21/10.

R.D. Mookosi  
 ACTING GENERAL MANAGER CORPORATE SERVICES  
 SASSA. NW.

2022/12/16.